


See IH35 Ph III plans & R-L Carriers for ext to N

**DRAFT ONLY**  
THIS PLAN IS AN INTERIM DRAFT OF EXISTING WATER SYSTEM AND HAS NOT BEEN VERIFIED AS TO ACCURACY NOR COMPLETENESS.  
VERIFY ANY EXISTING UTILITY INFORMATION WITH PUBLIC WORKS DEPARTMENT PRIOR TO ANY RELIANCE ON INFORMATION PRESENTED ON THIS PLAN.

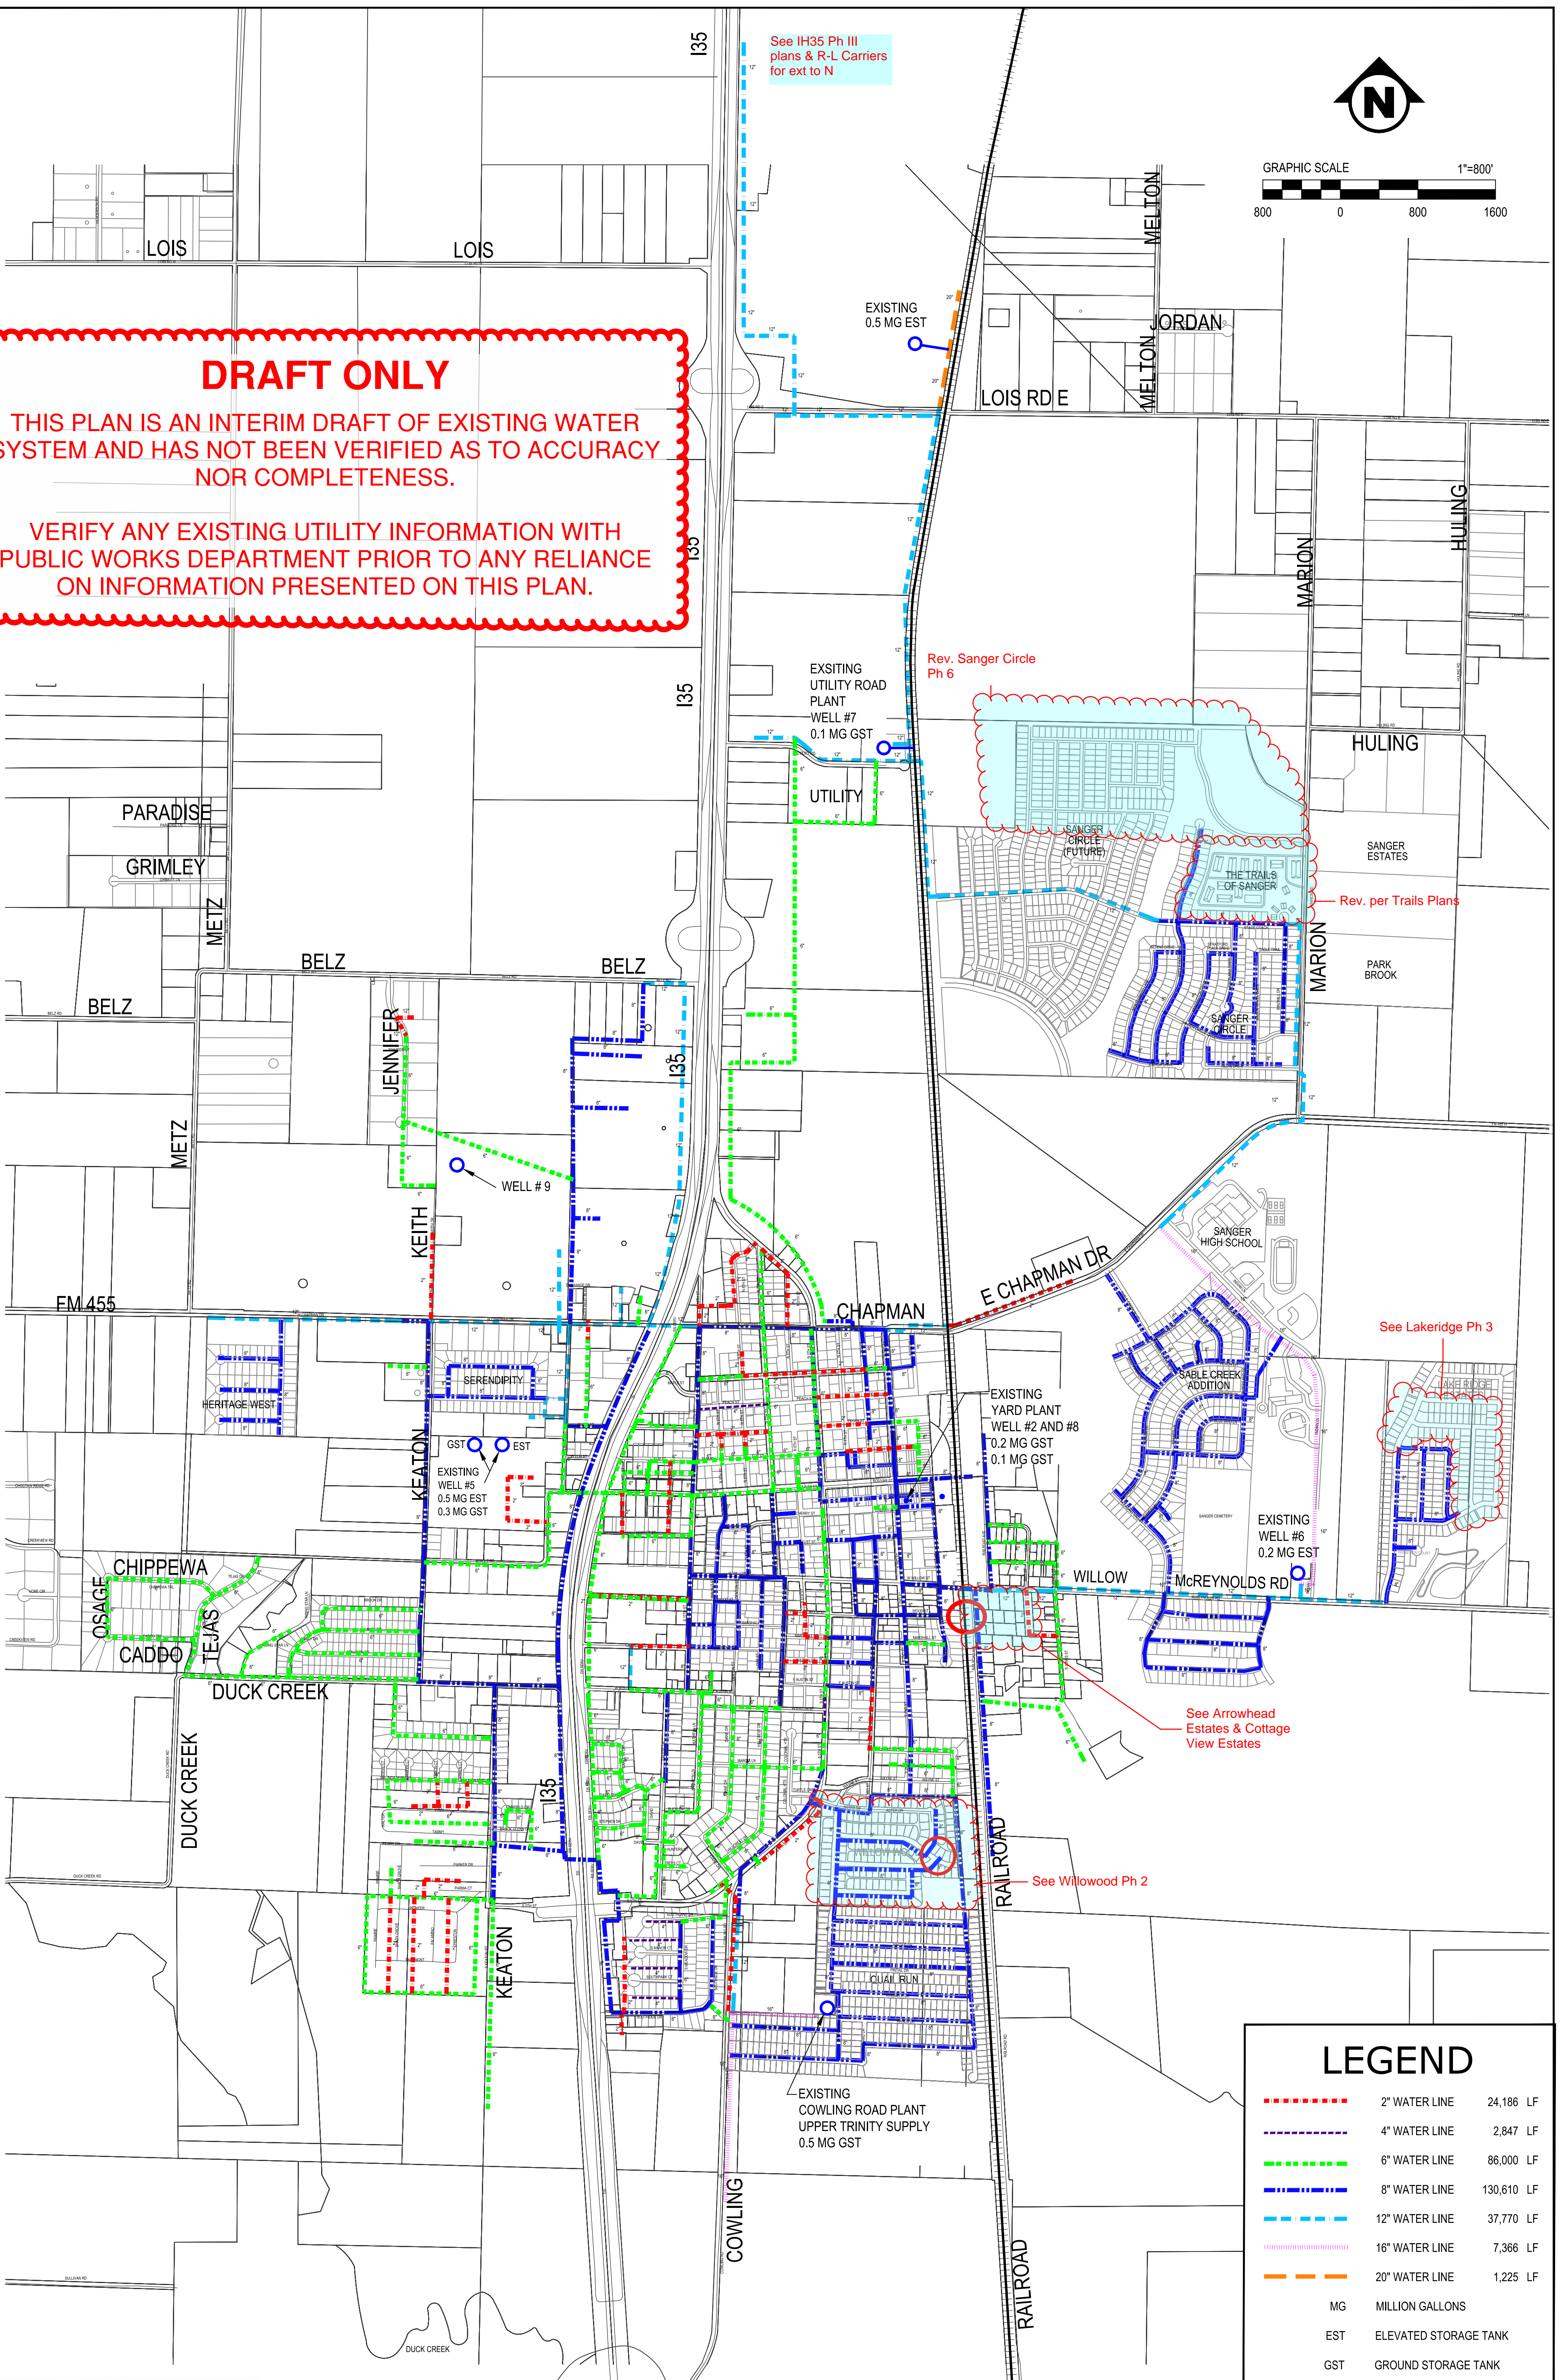

### LEGEND

	2" WATER LINE	24,186 LF
	4" WATER LINE	2,847 LF
	6" WATER LINE	86,000 LF
	8" WATER LINE	130,610 LF
	12" WATER LINE	37,770 LF
	16" WATER LINE	7,366 LF
	20" WATER LINE	1,225 LF
MG	MILLION GALLONS	
EST	ELEVATED STORAGE TANK	
GST	GROUND STORAGE TANK	



## EXHIBIT 01 WATER AND WASTEWATER CAPITAL IMPROVEMENTS 2019 EXISTING WATER SYSTEM



MARCH 2020