
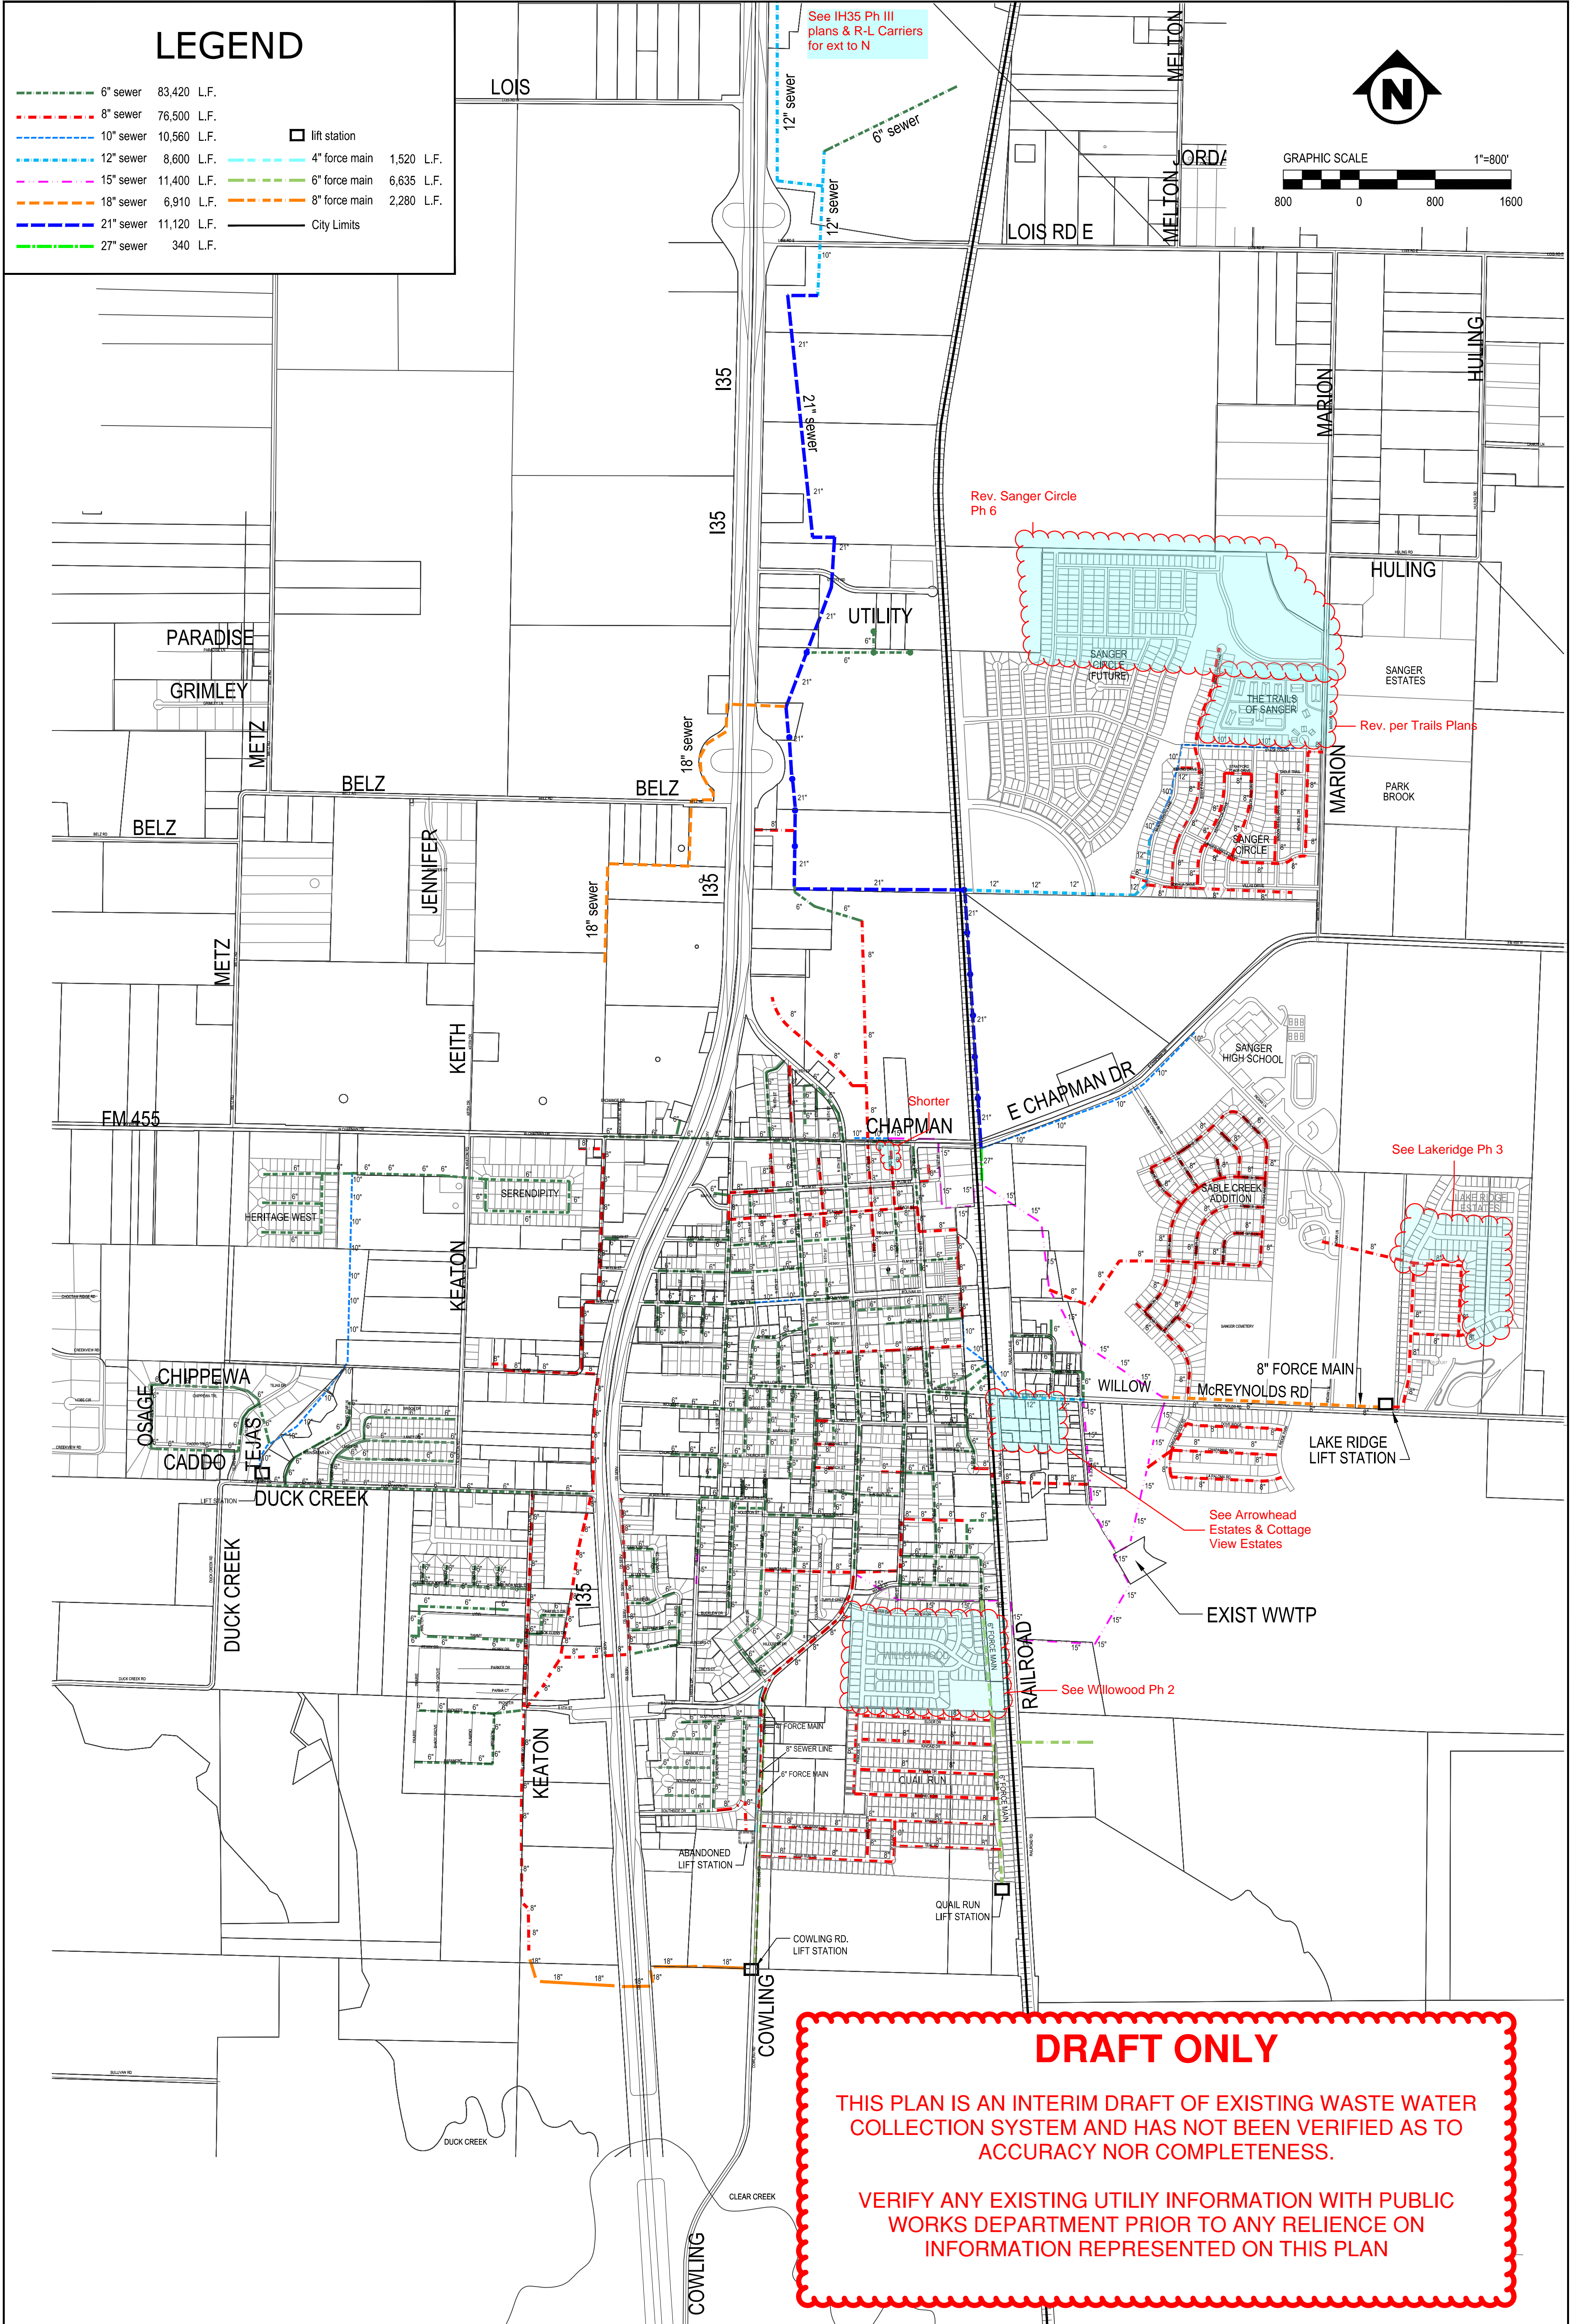
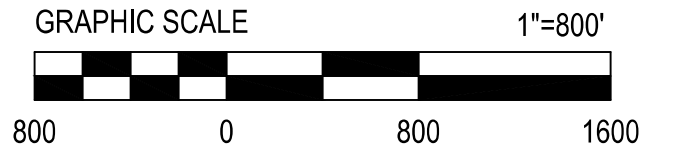


# LEGEND

6" sewer	83,420 L.F.	lift station	
8" sewer	76,500 L.F.	4" force main	1,520 L.F.
10" sewer	10,560 L.F.	6" force main	6,635 L.F.
12" sewer	8,600 L.F.	8" force main	2,280 L.F.
15" sewer	11,400 L.F.	City Limits	
18" sewer	6,910 L.F.		
21" sewer	11,120 L.F.		
27" sewer	340 L.F.		

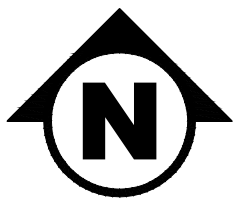

**DRAFT ONLY**

THIS PLAN IS AN INTERIM DRAFT OF EXISTING WASTE WATER COLLECTION SYSTEM AND HAS NOT BEEN VERIFIED AS TO ACCURACY NOR COMPLETENESS.

VERIFY ANY EXISTING UTILITY INFORMATION WITH PUBLIC WORKS DEPARTMENT PRIOR TO ANY RELIANCE ON INFORMATION REPRESENTED ON THIS PLAN



## EXHIBIT 04

### WATER AND WASTEWATER CAPITAL IMPROVEMENTS 2019 EXISTING COLLECTION SYSTEM



SEPTEMBER 2019